


SILNIČNÍ
km 0,287

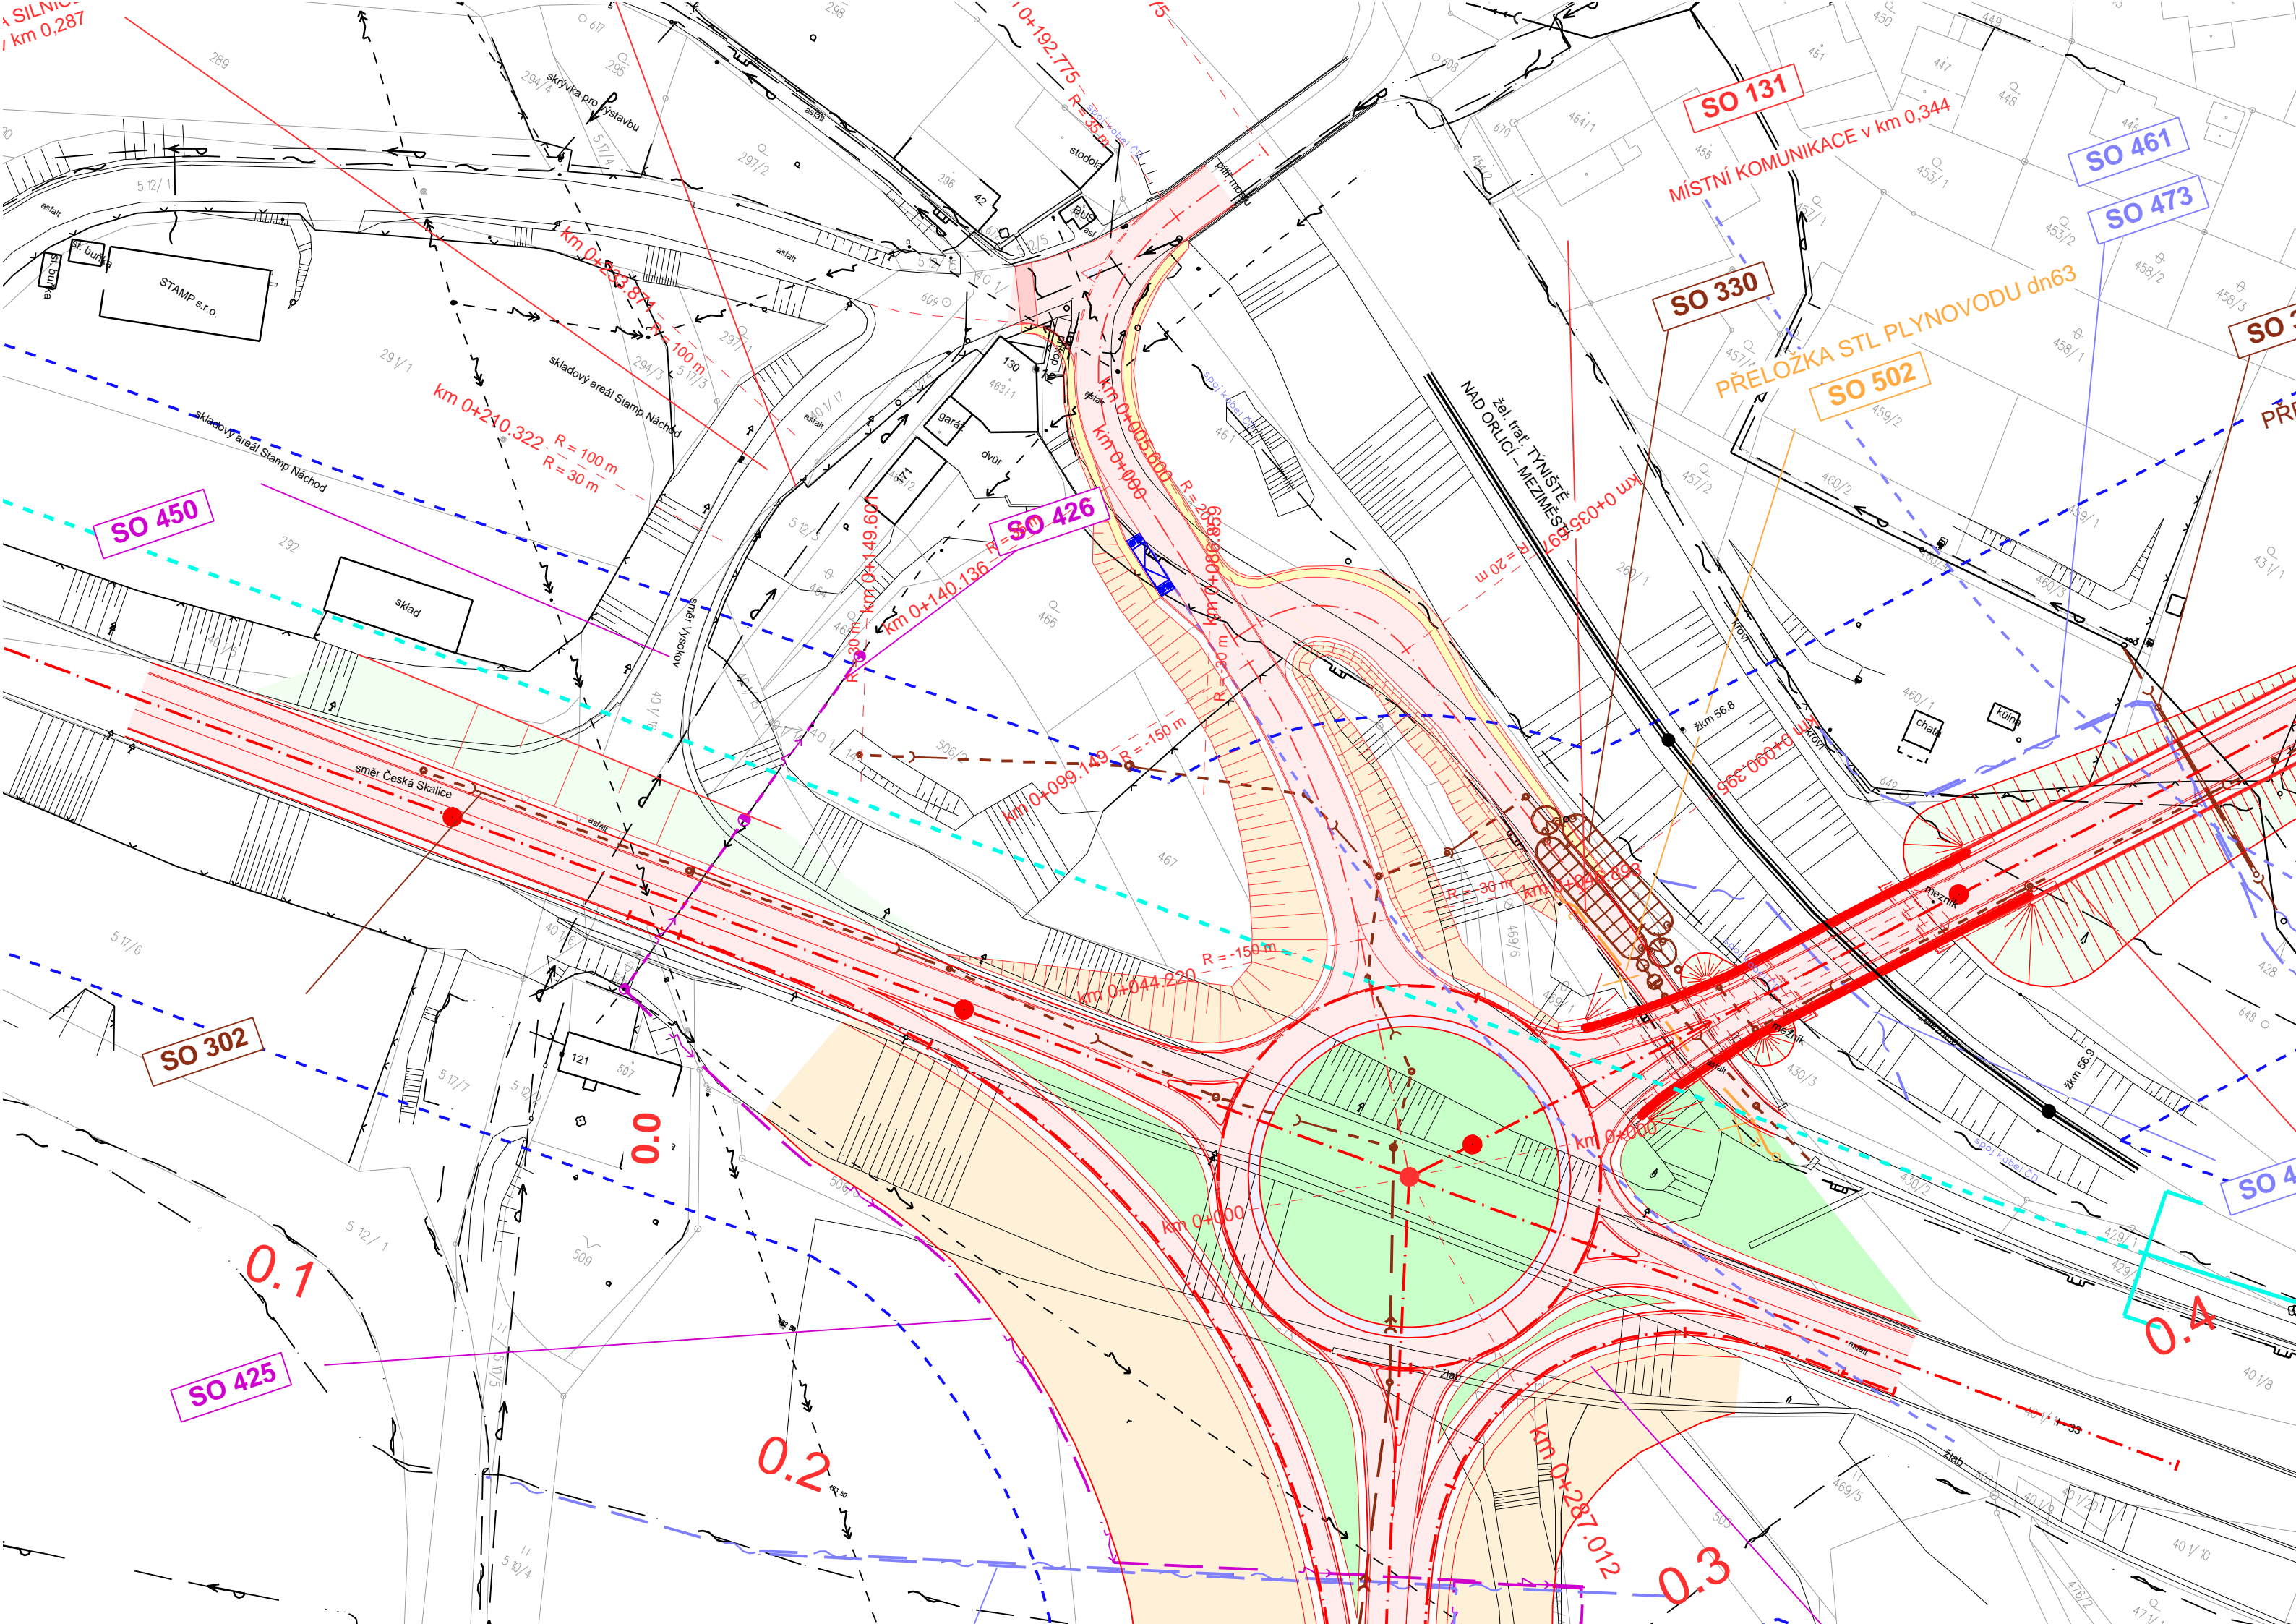

SO 131

MÍSTNÍ KOMUNIKACE v km 0,344

SO 461

SO 473

SO 330

PŘELOŽKA STL PLYNOVODU dn63

SO 502

SO 450

SO 426

SO 302

SO 425

SO 4

0.1

0.2

0.3

0.4

R=30m

km 0+140.136 R=30m

km 0+099.149 R=150m

km 0+044.220 R=150m

km 0+033.997 R=20m

km 0+287.012

NAD ORLICI - MEZIMES

STAMP s.r.o.

sklad

garáž

dvůr

chata

kůlna

mezník

5 12/1

29 V 1

294/3

5 17/3

297/1

5 12/3

40 V 17

5 12/5

463/1

387/2

466

467

469/6

469/1

469/5

469/3

430/3

430/2

430/1

































5 17/6

5 17/7

5 10/4

5 10/5


















































